





CARRIAGEWORKS THEATRE


Floor Plans Level 1



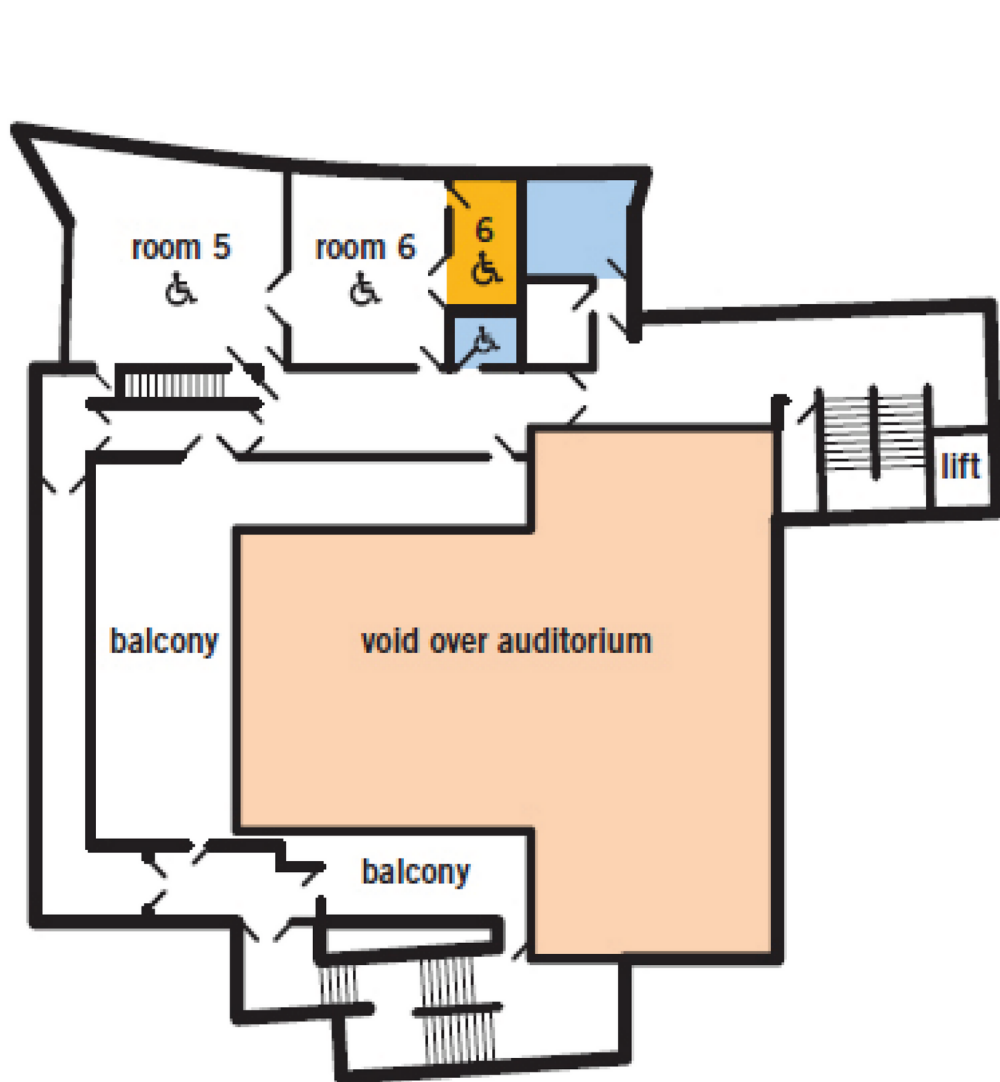


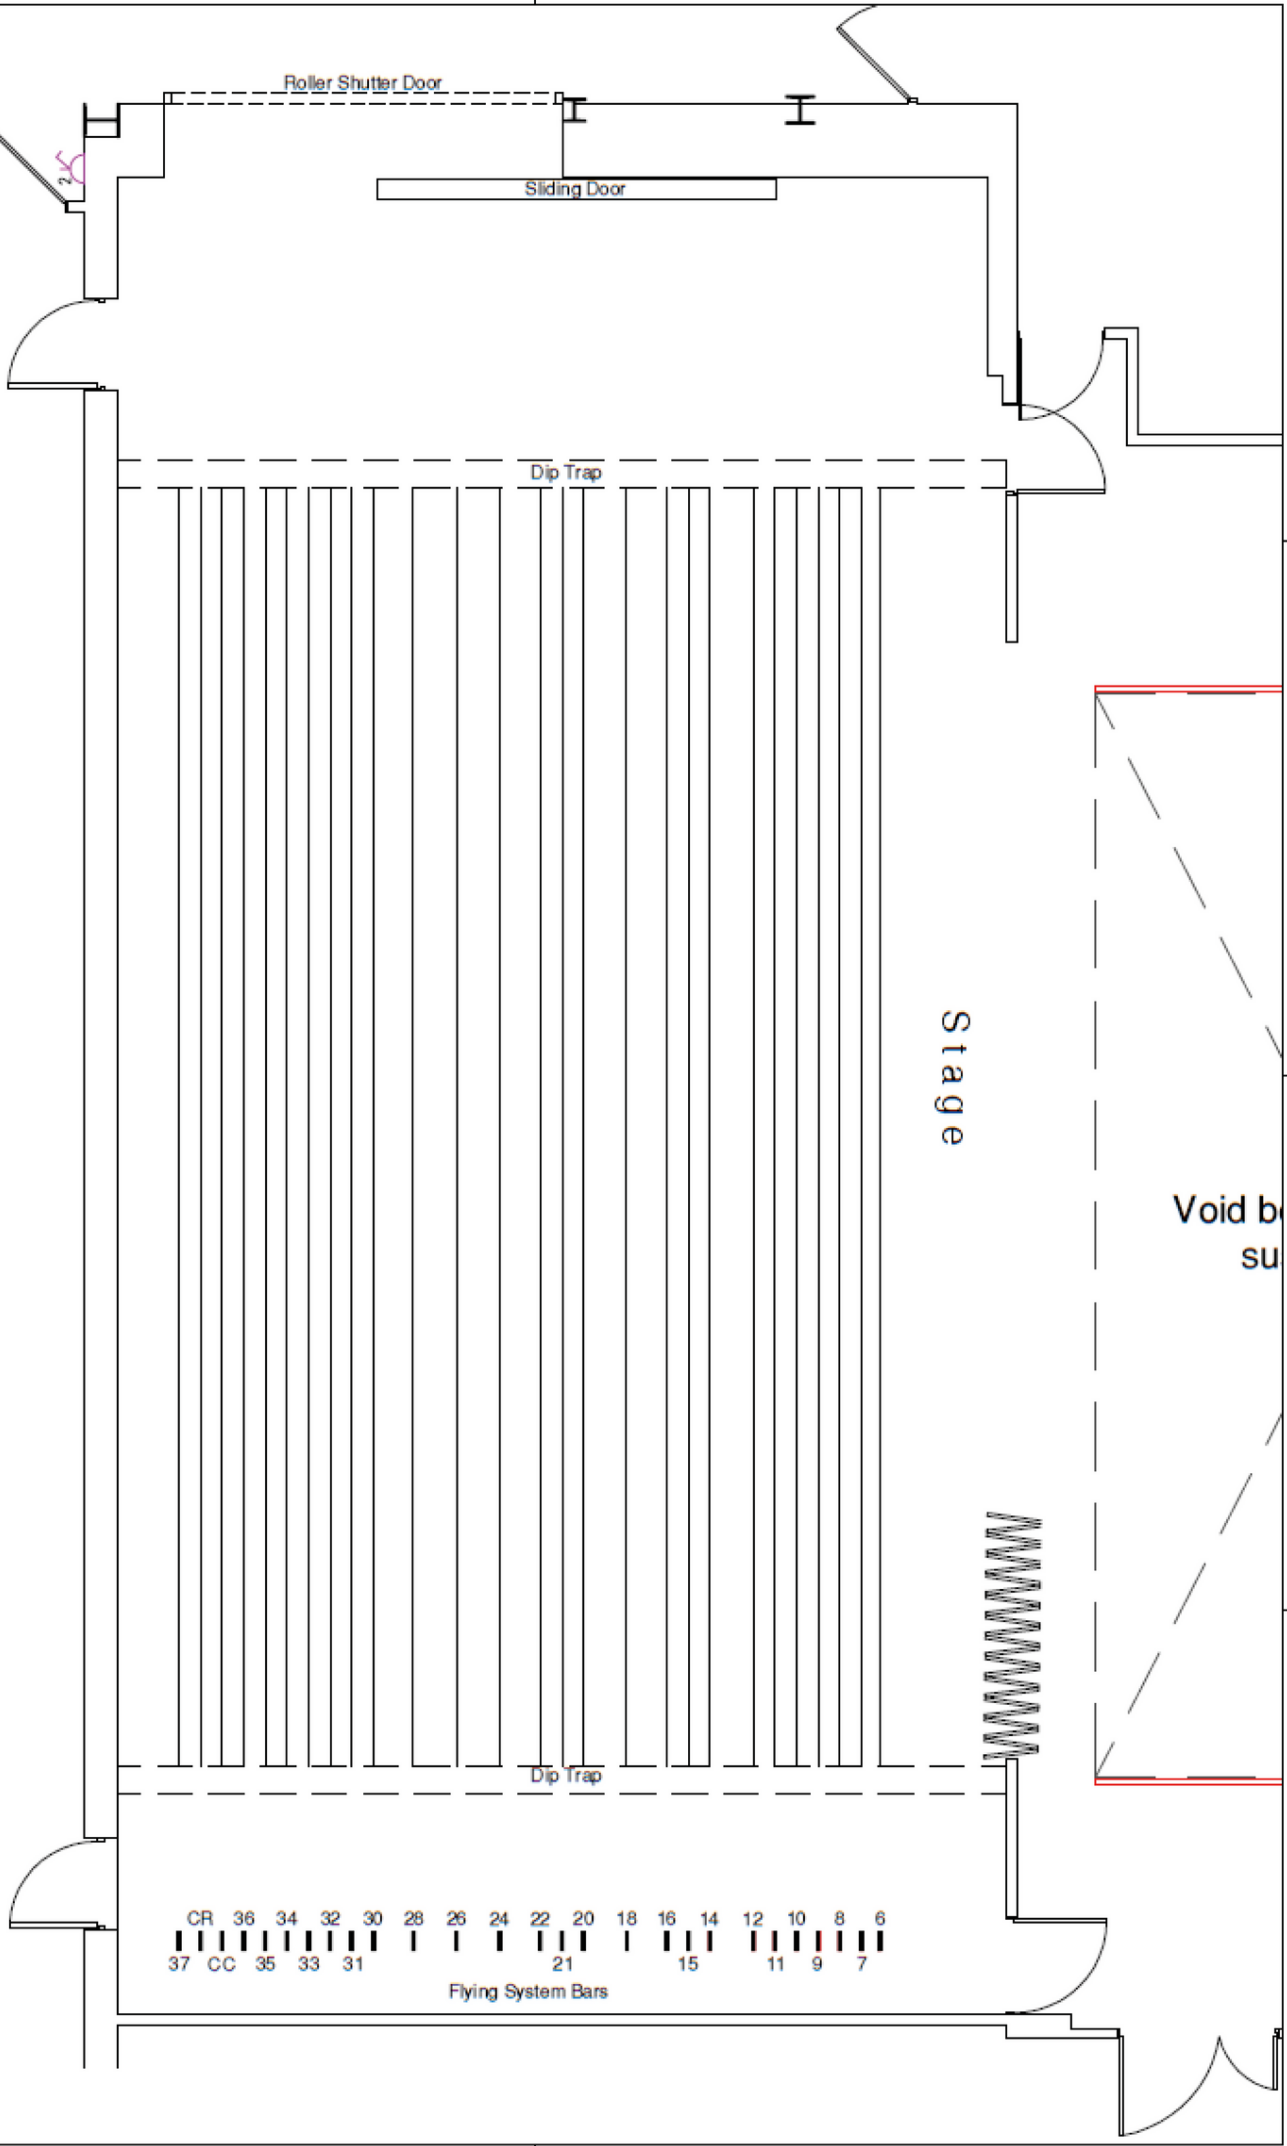


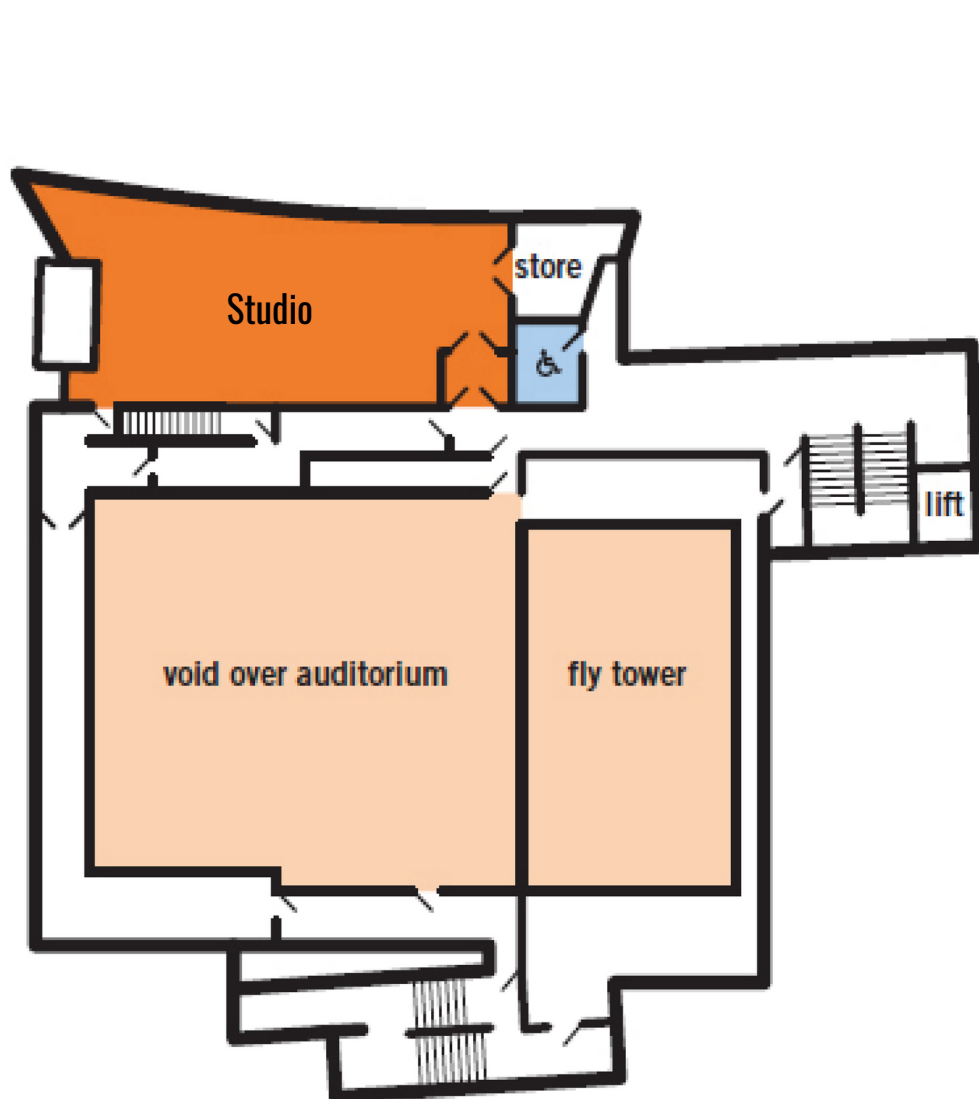

Dressing room 
WC 
Disabled access 
All rooms accessible except 2/3/4



Dressing room 
WC 
Disabled access 
All rooms accessible except 2/3/4



THIS DRAWING IS PRODUCED FOR USE IN THIS PROJECT ONLY AND MAY NOT BE USED FOR ANY OTHER PURPOSE. NPS PROPERTY CONSULTANTS LTD ACCEPT NO LIABILITY FOR THE USE OF THIS DRAWING OTHER THAN THE PURPOSE FOR WHICH IT WAS INTENDED IN CONNECTION WITH THIS PROJECT AS RECORDED IN THE PURPOSE FOR ISSUE AND FILE STATUS CODE.

THIS DRAWING MAY NOT BE REPRODUCED IN ANY FORM WITHOUT PRIOR WRITTEN AGREEMENT OF NPS PROPERTY CONSULTANTS LTD.

© CROWN COPYRIGHT AND DATABASE RIGHTS 2019
ORDNANCE SURVEY LICENCE NUMBER: 100022284

ORIGINAL SHEET SIZE
A3

REV	DRAWN	DATE	CHECKED	DATE	APPROVED	DATE
P1	RB	25/09/19	IC	08/09/19	IC	06/09/19

FIRST ISSUE
Client: **Leeds City Council**
Project: **Carriageworks Theatre**

THE Stage



SCALES	DISCIPLINE	PROJECT NUMBER
1:50	BLDG S	19-3-1125
DRAWING NUMBER	STATUS CODE	PURPOSE OF ISSUE
NPS-DRB-(00)-002	S2	INFORMATION
REV CODE	DRAWN	
P1	RB	